


PROPOSED PLAN: FIRST FLOOR

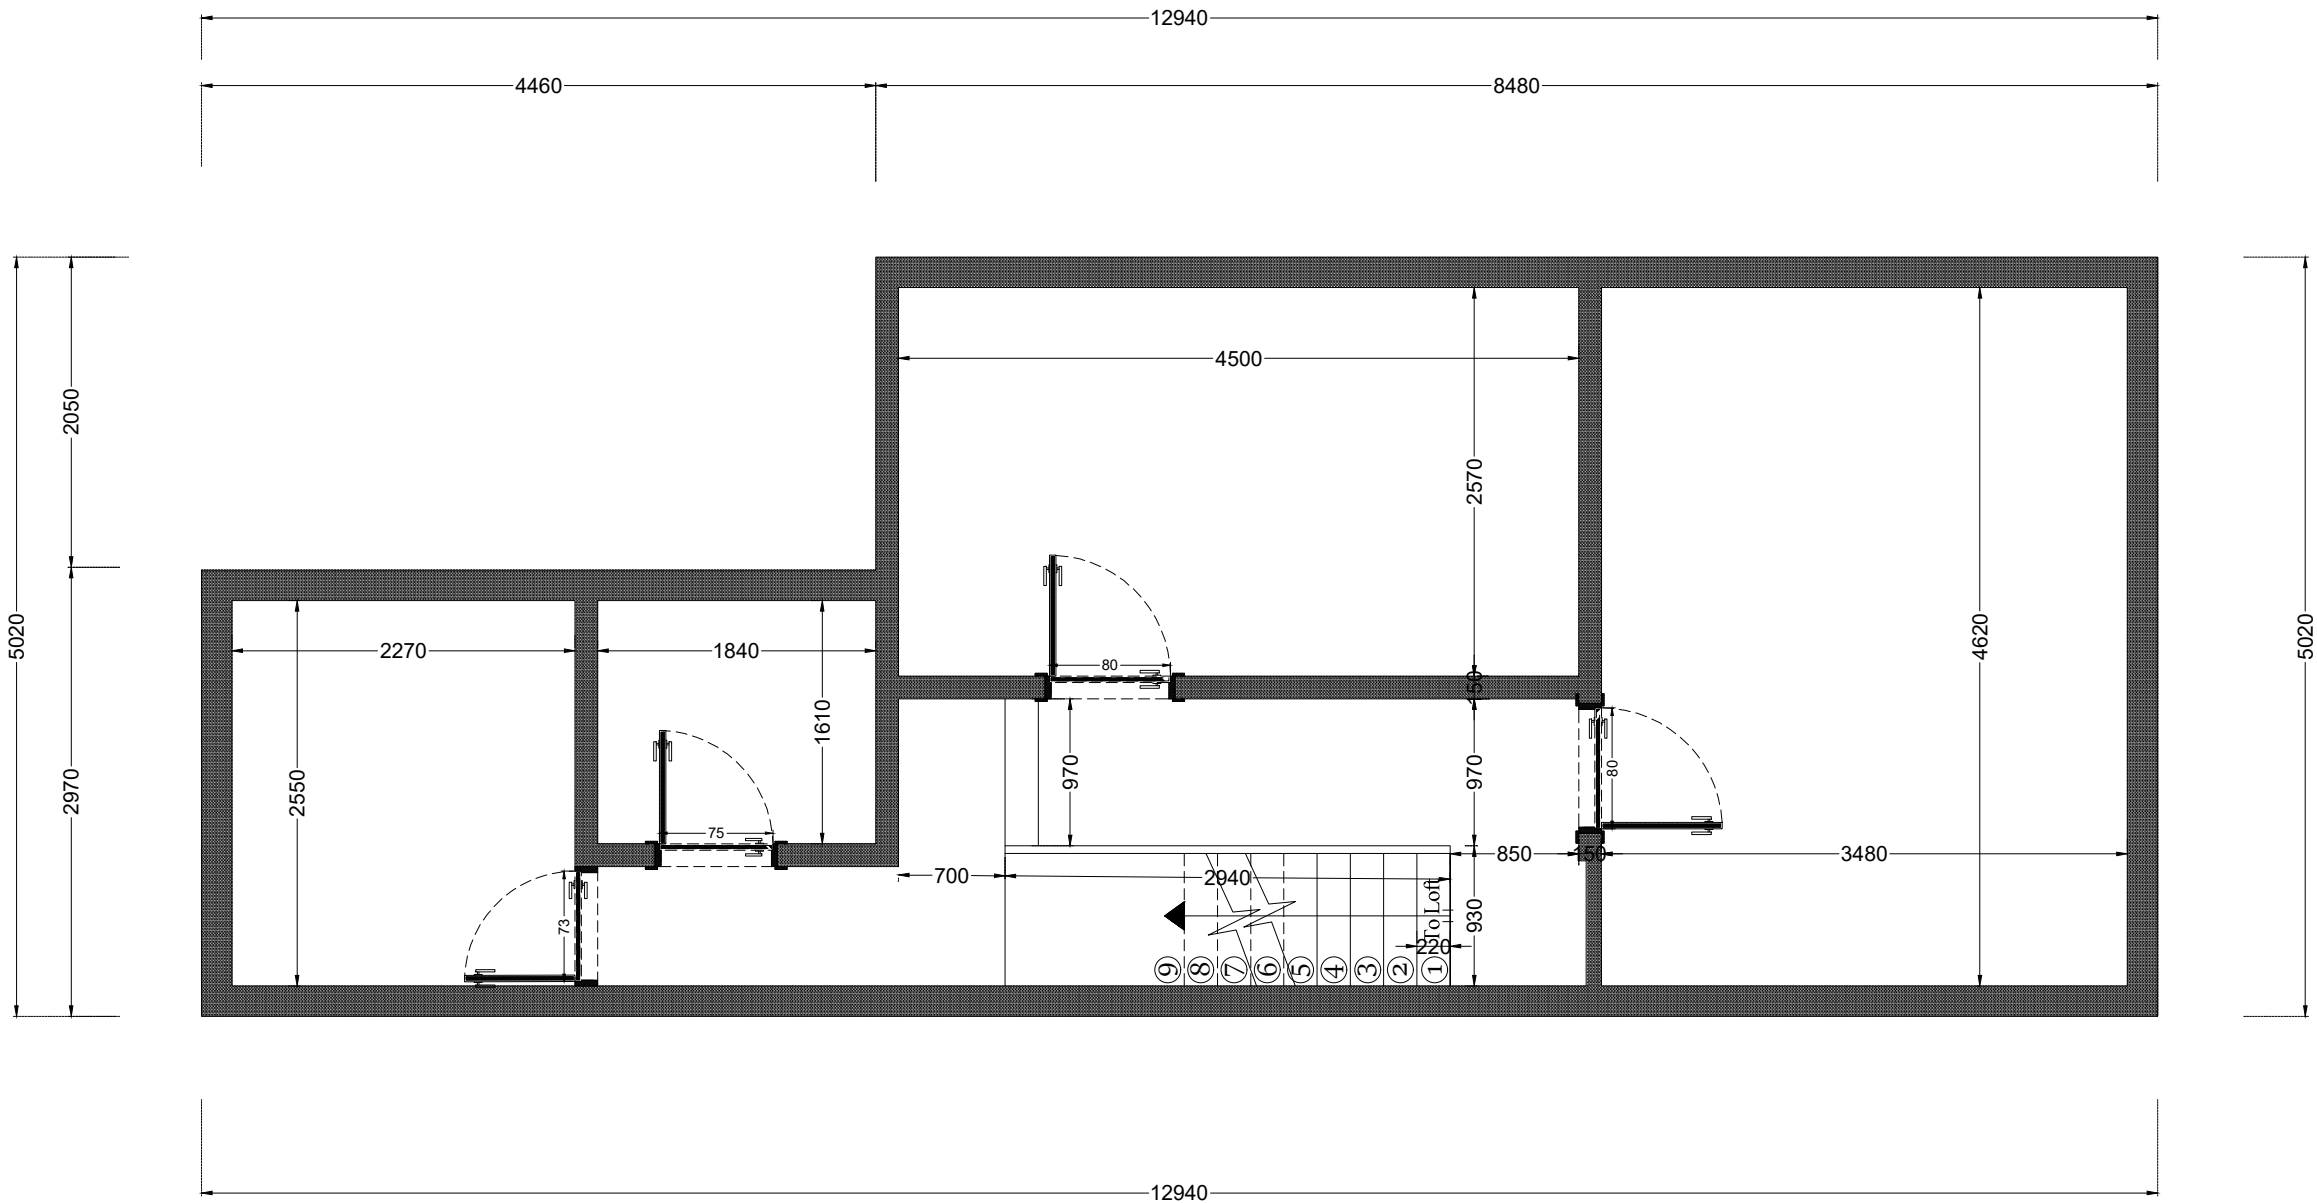

NOTES:

PROJECT:

**Proposed loft conversion**

ADDRESS:

**Erdington**

CLIENT:

**DES**

DRAWING:

**Proposed First floor plan**

DATE:

**01/10/2020**

SCALE:

**1:50 @A3**

DRAWN BY:

**JF**

**JAMILA  
FAWAZ**  
INTERIOR DESIGN

DRAWING No:

**02**

REVISION No:

-