


OPTION - 02

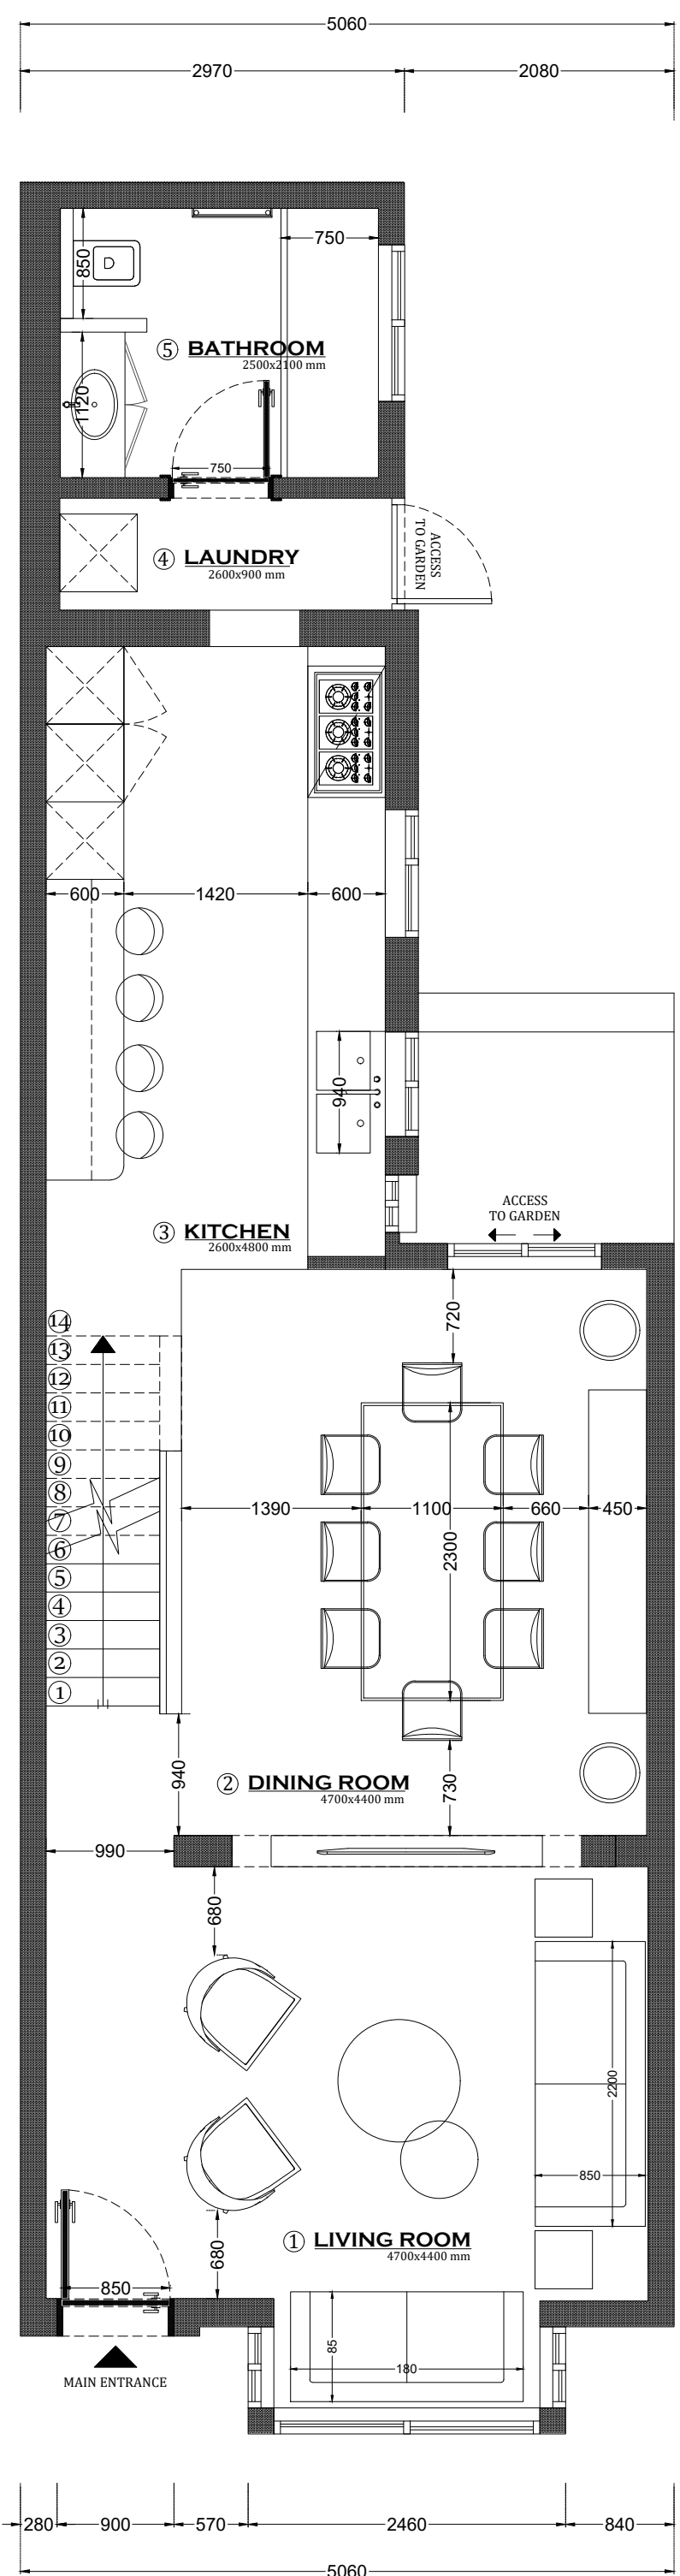

1. TO ISSUE THIS DRAWING, DIMENSIONS SHOULD BE CALCULATED WITH CARE.
2. ALL DIMENSIONS ARE IN MILLIMETERS UNLESS OTHERWISE INDICATED.
3. ALL FITS ARE IN MILLIMETERS UNLESS OTHERWISE INDICATED.
4. THE NOTES ON THIS SHEET ARE TO BE USED ON ALL ALTERNATIVE AND REVISION DESIGNS.
5. ALTERATIONS IN THIS SET ARE TO BE MADE IN CONJUNCTION WITH ELECTRICAL, MECHANICAL, AND DRAINAGE WORK, AND TO BE IN ACCORDANCE WITH THE SPECIFICATIONS & B.O.D.
6. CONTRACTOR IS TO MAKE SURE THE SITE AND FINAL TENDER DRAWINGS ARE IN ACCORDANCE WITH THE SPECIFICATIONS & B.O.D. BEFORE COMMENCING THE WORKS ON SITE. IT IS CONTRACTOR'S DUTY TO CHECK THE DIMENSIONS AND VERIFY ALL DIMENSIONS IN THE FINAL DRAWINGS BEFORE EXECUTION. IT IS THE RESPONSIBILITY OF THE CONTRACTOR TO VERIFY THE DIMENSIONS AND DUTY TO RECONSTRUCT IF A SILENT SHOP/DRAWING IS NOT IN ACCORDANCE WITH THE SPECIFICATIONS & B.O.D. BEFORE EXECUTION IS INITIATED.
7. NO ALTERATIONS ARE ALLOWED WITHOUT PRIOR WRITTEN CONSENT OF THE ENGINEER.
8. CONTRACTOR SHOULD FOLLOW THE PRICE FOR ALL PROVISIONS AND ITEMS NOT INDICATED ON THE SPECIFICATIONS, DESIGN CODES, & DESIGN VARIATION.
9. CONTRACTOR SHALL SIGNIFY.
10. METHODS STATEMENTS BEFORE COMMENCING ANY WORKS.
11. SHOP DRAWINGS ALONG THE CONSTRUCTION PROCESS.
12. SHOP DRAWINGS.
13. THE DRAWING AND ITS SPECIFICATIONS ARE THE PROPERTY OF THE ENGINEER. CONTRACTOR IS NOT ALLOWED TO COPY OR PARTIALLY COPY FOR COMPETITIVE USE.

REVISIONS		
NO	DATE	DESCRIPTION
1	25/08/2020	First Draft

**Lion Court, 100 Warstone Ln,
Birmingham B18 6DZ**

Project Name	Phase	Discipline	Type	Number
ABN	DD	ID		